


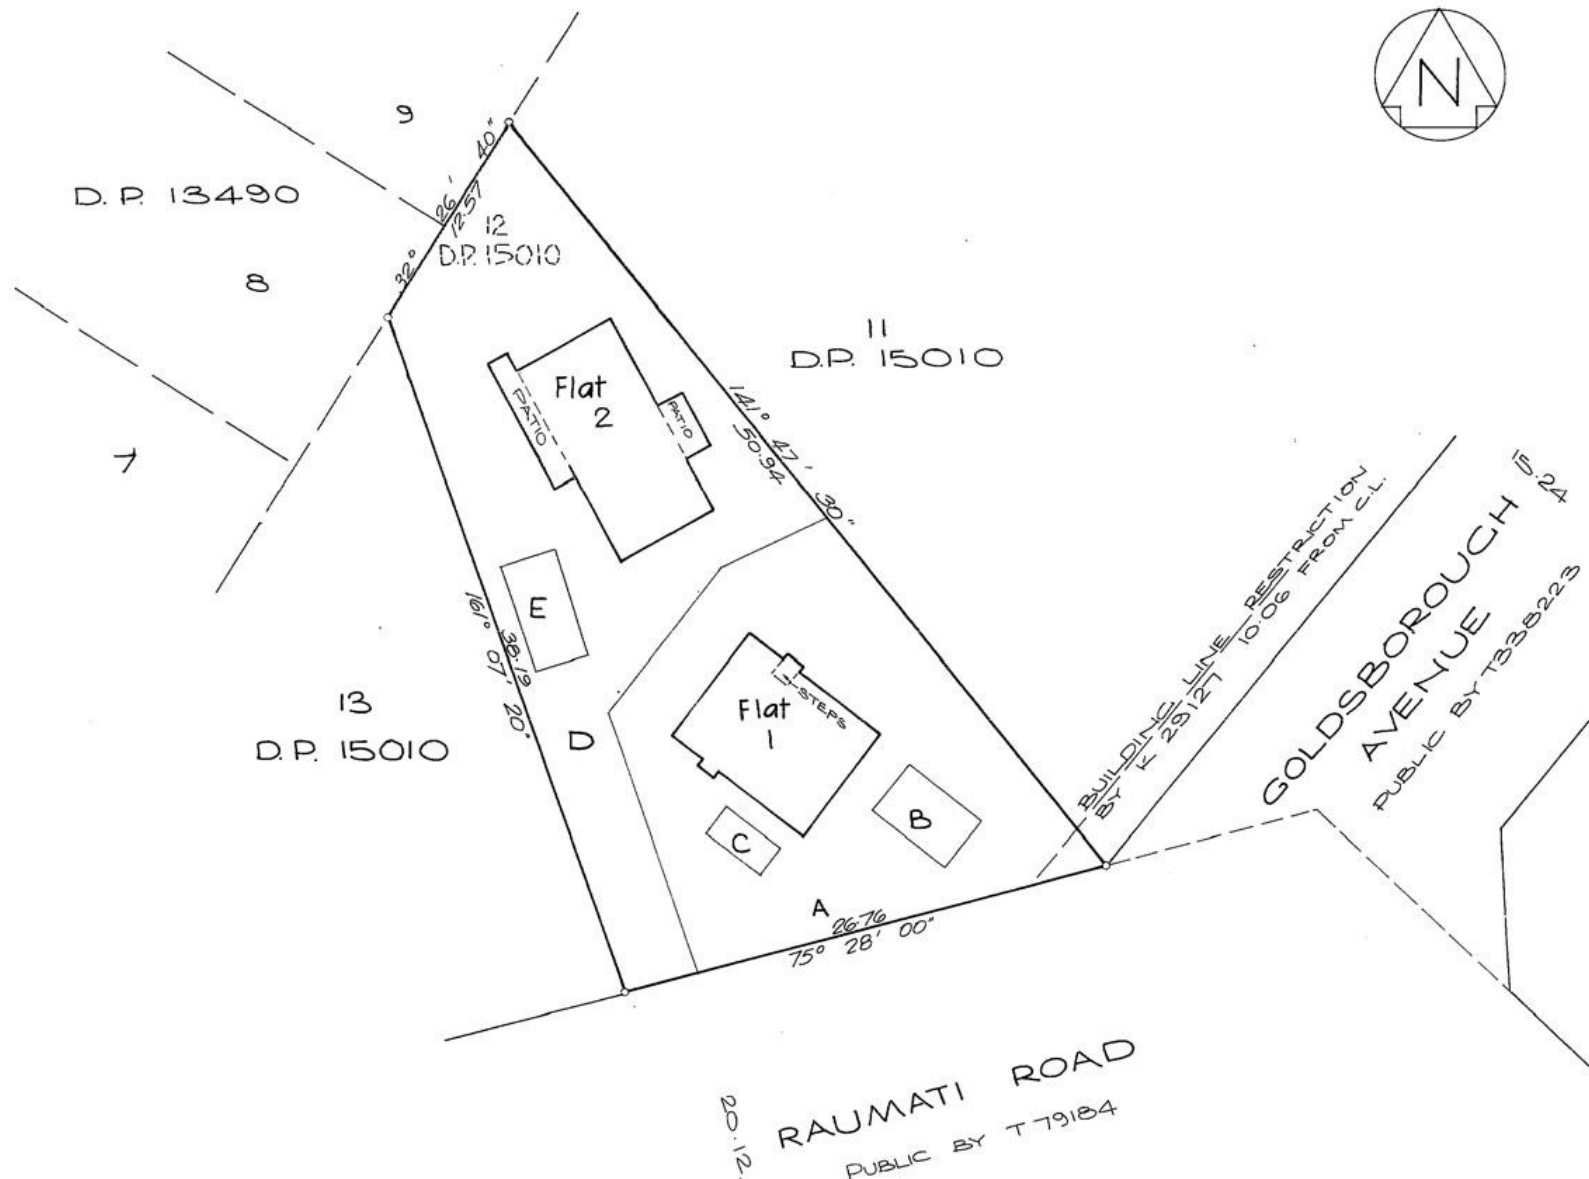

Approvals:

K. K. Hoppa
Registered Owners

For Areas subject to Restrictive covenants and labelled A-E, see plans

PURSUANT TO SECTION 314 OF THE LOCAL GOVERNMENT ACT 1974, I HEREBY CERTIFY THAT THE OWNER-OCCUPYER FLATS DEPICTED HEREON COMPLY WITH THE BY-LAWS OF THE KAPITI BOROUGH COUNCIL AND THAT ANY LEASE OF ANY FLAT SHOWN HEREON WILL NOT CONTRAVENE ANY PROVISION OF THE TOWN AND COUNTRY PLANNING ACT 1977.

DATED AT PARAPARAUMU THIS 7TH DAY OF NOVEMBER 1979

TOWN CLERK.

Total Area 812 m²

Comprised in CT 571-111 (All)

I, ALAN LAURIE MILNE OF PARAPARAUMU Registered Surveyor and holder of an annual practising certificate hereby certify that this plan has been made from Surveys executed by me or under my direction; that both plan and Survey are correct and have been made in accordance with the regulations under the Surveyors Act 1966

Dated at PARAPARAUMU this 11TH day of NOVEMBER 1979 Signature *Alan Milne*

Field Book p. Traverse Book p.

Reference Plans D.P. 15010

Examined D. Tattersall Correct *ATB*

Approved as to Survey

22/ 11/79 Deputy Chief Surveyor

Deposited this 19th day of December 1979

Deputy District Land Registrar

File 2865,5785 Received Instructions

50726

LAND DISTRICT WELLINGTON
SURVEY BLK. & DIST. I PAEKAKARIKI
NZMS 261 SHEET NO. B26/6.2

FLATS ON LOT 12 D.P. 15010

LOCAL AUTHORITY KAPITI BOROUGH
Surveyed by CUTTRISS, MCKENZIE MARTIN & CO
Scale 1:200 Date AUGUST 1979